



MACERICH®

The Promenade at Casa Grande

1005 N Promenade Pkwy Casa Grande, AZ 85294



Tenant Design Criteria

Section a Architectural Design Criteria
Updated: July 2015

ADDENDUM LOG

August, 2011

Manual generated

January, 2014

Revised Walls/Partitions content (a18)

December, 2014

Addition of LED lighting in public Tenant area shall be recessed (a18)

February, 2015

Revised waterproof membrane beneath the finish floor surface up to 4". (a19)

April, 2015

All storefront metal panels must meet LL requirements (this note must appear on final drawing set). (a14)

July 2015

Above normal sound levels must provide sound isolation (a17)

TABLE OF CONTENTS

ARCHITECTURAL DESIGN CRITERIA

General Storefront Requirements	a4
Neutral Pier Details	a5
Storefront Design Criteria	a6-a13
<i>Storefront, Shops Tenant Amenities Guidelines and Criteria</i>	a6
<i>Misting, Grease Interceptors, General</i>	a7
<i>Windows & Glazing</i>	a8
<i>Rolling Grille Design Guidelines</i>	a9-a11
<i>Awning Type, Awning Signage, Awning Logos</i>	a12
<i>Overhangs, Umbrellas</i>	a13
Materials	a14-a16
<i>General Material Requirements, Metals, Stone, Wood</i>	a14
<i>Tile, Pre-cast Stone and Concrete, Plaster, Faux Finishes, Painted Surfaces</i>	a15
<i>Prohibited Materials</i>	a16
Interiors	a17-a20
<i>DCA, Ceilings</i>	a17
<i>Lighting, Walls/Partitions</i>	a18
<i>Floor and Wall Base</i>	a19
<i>Toilet Room Requirements</i>	a20
Exhibits	a21-a23

**PLEASE VISIT WWW.MACERICH.COM TO VIEW
PLAN SUBMITTAL & APPROVAL PROCEDURES and
CONTRACTOR'S RULES & REGULATIONS**

GENERAL STOREFRONT REQUIREMENTS

All storefront designs and plans are subject to Landlord approval. The overall image should be well coordinated, fully integrating components such as entries, displays and signage.

Storefronts must be of the highest caliber: expressing state of the art and material quality and meeting or exceeding the very best examples. To achieve this goal, Tenants shall be required to select an Architect who has experience in retail Tenant design.

Projections or awnings, where required, must be three-dimensional, emphasizing creative, dynamic forms and designs.

The following criteria apply:

1. All storefront construction shall be self supporting from the floor and independent of the building fascia and bulkhead structure. Storefronts may be braced to the overhead structure within the Tenant space. A minimum of 60% of the storefront is to be display windows.
2. Three-dimensional articulations in both storefront plan and height are required for all storefronts in the new Tenant areas.
3. Tenants will provide a flush transition between their flooring and the Mall flooring.
4. Storefronts visible from the upper level must take special care that the tops of storefronts are finished to match the storefront design. There are to be no exposed conduits, raceways, access panels or equipment visible from upper level. In addition, all surfaces of any visible projections must also be finished to match.
5. The underside of the entry portal soffit shall be finished to match the storefront. Gypsum board will not be permitted.
6. Stores less than 800 square feet shall be required to have durable floors and gypsum board ceilings throughout the sales area.
7. Pedestal type security system not allowed. Tenant can specify concealed system. Tenant to submit specifications to Landlord for approval.
8. Entry doors are required and are to be a minimum of 9'-0" in height. All

other doors are to be hinged or pivot-type doors. Doors are suggested to be the height of the glazed storefront, where possible. Maximum opening width allowed for storefront entrance is 8'-0".

9. All storefronts must extend up to a maximum height of XX'-0" AFF.

10. Mezzanines are not permitted in any area of this project.

Materials used in the construction of storefronts shall be high quality, durable, authentically portrayed and code compliant. The entire storefront area is subject to the Landlord's scrutiny for quality of finishes, detailing and construction methods.

The success of the storefront design is largely dependent on how creatively materials and design details are used to develop a unique, but well executed image for each Tenant. The following are minimum standards for the use and installation of materials for storefront construction. Proposed materials and colors are to be submitted on a color material sample board to the Landlord for review during the preliminary design review process. (Refer to PLAN SUBMITTAL & REVIEW PROCEDURES for more detailed requirements.)



NEUTRAL PIER DETAILS

STOREFRONT DESIGN CRITERIA

STOREFRONT

1. Neon lights are not allowed inside or outside the storefront.
2. Storefront frames and glass shall not be painted or covered with sheet vinyl. Window tinting must be approved in writing by the Landlord prior to installation.
3. Spandrel color shall be HGP Industries Spandrelite D #2-743 Harmony Solex. Any other material must be approved in writing by the Landlord prior to installation.
4. Storefront shall not be reconfigured unless prior written approval is obtained from the Landlord.
5. Demising wall connection to storefront shall be per Exhibit L.

SHOPS TENANT AMENITIES GUIDELINES AND CRITERIA

Approved amenities for the Project are as follows:

1. Submit plans electronically to Landlord, refer to Submittal Guidelines found on website for approval for all exterior amenities before purchasing or installation.
2. Restaurant Tenants Only: Fencing along tenant outdoor space shall be fabricated and installed by the Tenant. Submit plan and details to Landlord before fabrication (Project standard design per Exhibit M). If approved in, awnings must be Sunbrella.
3. Restaurant Tenants Only: Umbrellas shall be Market Umbrella as supplied by The Brixey Corporation, 30414 Ganado Drive, Suite A, Palos Verdes, California 90275, Phone: (310) 544-6098, FAX (310) 544-4316. Size 7 ft. or 9 ft. diameter x 8 ribs, 1-1/2 inch pole, varnished solid Chinese Cherrywood frame, 2-section wood pole with solid brass threaded coupling, top air vent, steel umbrella base or table-supported.

Fabric color options are:
 - a. Periwinkle, Brass Fancy, Tan, Moss Classic, Fern, Royal Blue, Mahogany.
 - b. Base color shall be Black.
4. Restaurant Tenants Only: For exterior gas heaters, submit details and piping diagram for Landlord's written approval. Free-standing gas heat-

ers are an option and shall be The Phoenix Patio Heater', as manufactured by Dynamic Cooking Systems, Inc., Los Alamitos, California, (800) 433-8466, and distributed locally by Barbeques Galore, 311 East Camelback Road, Phoenix, Arizona 85012, (602) 266-9965. Color shall be Green.

5. Restaurant Tenants Only: Outdoor chairs shall be The Luna or Rhonda. Color: Texture Black or Forest Green. Supplier is The Brixey Corporation, 30414 Ganado Drive, Suite A, Rancho Palos Verdes, California 90275, (310) 544-6098.
6. Restaurant Tenants Only: Tables shall be 804 CAMBI, 901 Bistro or 802 Cambi. Color: Black or Green. Supplier is The Brixey Corporation, 30414 Ganado Drive, Suite A, Rancho Palos Verdes, California 90275, (310) 544-6098.

Tenant may submit alternates, subject to Landlord's written approval.

Amenities Criteria

1. Submit plans for any exterior electrical work for Landlord's written approval. Design all conduit to be concealed and paint out to match adjacent surfaces. All elbows shall be conduit elbows (no formed radii or bends).
2. Indoor/outdoor carpet is not allowed. The exterior floor surface may not be changed without Landlord's written approval.
3. Shade screening is not allowed without Landlord's written approval.
4. Additional lighting is not allowed unless approved in writing by Landlord.
5. Menu boards to be well-designed and framed. Submit to Landlord for written approval.
6. Artificial plants are not allowed.
7. Plastic tables and chairs are not acceptable.
8. Restaurant Tenants Only: Outdoor televisions to be approved in writing by Landlord. Color to match adjacent surface.

MISTING

Misting systems will be installed by the Landlord. Any Tenant-requested changes shall be submitted to the Landlord for review and written approval. Any change will be performed by Landlord's misting system contractor at Tenant's sole cost and expense.

GREASE INTERCEPTORS

Grease Interceptors for identified shops may be installed by the Landlord at Landlord's discretion. Tenant shall contact Tenant Coordinator to confirm availability of grease interceptor for use by Tenant at Tenant's specific suite. If Tenant requires additional grease interceptors, Tenant shall install such grease interceptors at Tenant's cost in location approved by Landlord. Tenant shall obtain Landlord's written approval prior to design of grease interceptor in Tenant's Construction Documents and/or installation of grease interceptor.

GENERAL

1. All interior finishes shall be high quality finishes.
2. Roof penetrations shall not be allowed without Landlord's written approval. If Landlord grants approval, the Tenant shall have the Landlord's roofing contractor perform the work at Tenant's cost. Tenant to obtain letter from Landlord's roofing contractor verifying all roof penetrations are sealed properly and warranty is intact.
3. Any work performed on the fire sprinkler system shall be by the Landlord's fire sprinkler contractor at Tenant's cost. Refer to pages 11-12, 21 of the Contractors' Rules and Regulations for Fire System Shutdown Procedure.

STOREFRONT DESIGN CRITERIA

Storefront Windows and Glazing

Storefront design cannot consist of glazing only. Tenant must introduce other design elements/materials as per Landlord's requirements.

Window configuration and glazing comprise the largest compositional elements of storefronts. They establish a great deal of the design character and define the relationship between interior and exterior. The glazing systems establish the framework for the display of the Tenant's image and merchandise. Size, proportion and pattern should be carefully considered.

The transparent surfaces of the storefront serve an important design role to the storefront and the interior by creating an architectural display area. The use of glazing should be creatively explored and carefully detailed. The following criteria applies:

1. All glazing design for storefront is not allowed. Min 15-30% of storefront must be hard surface material. Refer to approved material list of this manual for more information.
2. Exterior glass units shall be a minimum of 1" insulated, low E units.
3. Large panes of glazing must be of sufficient thickness to meet code and be properly supported.
4. All glass shall be tempered.
5. Stained, leaded, etched, beveled, fritted, glass block and other types of innovative glazing are encouraged.
6. In frameless assemblies, glass panel joint details must be top quality and are subject to strict Landlord review. Glazing edges must be polished, ground or chamfered. Glazing channels at corner conditions must be mitered.
7. Tenants may be required to provide seismic clips to stabilize tall expanses of glass. Silicone sealant at glazing joints is not permitted.
8. Reflective glass (including the extensive use of mirror) and/or tinted glass is not permitted on storefronts or in the storefront entry zone.
9. Tenants are not restricted to asymmetrical design, particular proportions, sizes or types of glazing systems.
10. Tenants are encouraged to "open-up" their storefront by extending their glazing to the extents of their lease line.
11. Butt-joint glazing is encouraged for show windows that infill larger storefront forms. Glass shall be clear polished plate or tempered glass as required by code.
12. Window mullions are required to meet all material and finish standards.
13. Glazing should be predominantly clear to emphasize merchandise display.
14. Decorative glazing such as colored, beveled, sandblasted or etched glass may be used to create accent pattern and interest.
15. Glazing shall be a minimum of ½" thick, clear tempered glass where used in conjunction with mullions or framed systems.
16. Large panes of glass should be engineered by code requirements.
17. Sections of glass are to be installed so that corners and abutting sections have no sash material providing separation or support.
18. Weather tight conditions must be maintained for exterior glazing.
19. No reflective or tinted glass will be allowed.
20. Minimum 6" durable base along entire storefront length is required.



STOREFRONT DESIGN CRITERIA (cont'd.)

Rolling Grille Design Guidelines

Landlord strongly encourages the use of glass doors. In the event a rolling grille is required by the Tenant, Landlord will only consider this option if Tenant meets all of the guidelines identified in this document. All storefront designs are subject to Landlord approval.

Guideline 1

Tenants with a rolling grille are required to follow the guidelines listed below:

- Entry grille opening not to exceed 30% of the width of the storefront
- Maximum 40-50% of storefront must be display windows
- Minimum 15-30% of storefront must be hard surface material



Guideline 2

Tenant storefronts cannot be on one plane; three-dimensional storefront articulations are required. Tenant storefronts must be visually interesting.



STOREFRONT DESIGN CRITERIA (cont'd.)

Rolling Grille Design Guidelines, cont'd.

Guideline 3

Tenant storefronts must include a portal entrance. The objective is to clearly define the entrance while enhancing the overall design of the storefront.



Guideline 4

Maximum opening height allowed for rolling grille is 10'-0".



STOREFRONT DESIGN CRITERIA (cont'd.)

Rolling Grille Design Guidelines, cont'd.

Guideline 5

Rolling grille system must be concealed from view; tracks shall not be visible in walls, floors or ceiling. Horizontal rolling grilles are not allowed. Key switches, buzzer, etc., shall be hidden from view.



Guideline 6

A finished ceiling design is required at the entrance.

Guideline 7

Pedestal type security systems are not allowed. Tenant can specify concealed system. Tenant to submit specifications to Landlord for approval.



STOREFRONT DESIGN CRITERIA (cont'd.)

Awning Type

Creative materials and forms of awnings are encouraged to promote identity among Tenants.

- Creative, imaginative, unusual shapes
- Semi-spherical
- Multiple awnings
- Unusual materials (such as louvers, wood, wire, metal, etc.) are subject to review by Landlord's Tenant Coordinator.

Awnings will be considered on a case by case basis depending on location in the Mall.

Awning Signage

Signage may be incorporated into the awning design which may be painted, silk-screened or integrated within the awning itself. The signage should be proportional to the awning size so that it does not clash or overpower the structure. Wording shall include Tenant's name and/or logo only. Tag lines will not be permitted.



Awning Logos

Logos are highly encouraged on awnings. Symbols applied to awnings provide a highly effective method of Tenant identity while adding color and interest to the storefront design. Logos should be silk-screened or painted when on a fabric awning. Three-dimensional 'medallion type' logos should be integrated when the awning is designed out of glass and/or metal. Size of logo should be proportional to the overall size of the awning, subject to Landlord approval. Logo shall be submitted along with awning and signage shop drawings.

- The lowest point of any awning or shade element shall be 8'-0" above the finished floor. It is the designer's responsibility to ensure that awnings conform to all applicable codes.
- Awning framework should be painted to match the awning fabric.
- Materials such as plastic or vinyl will not be permitted. In no case shall awnings be enclosed on the underside and internally illuminated, allowing the awning to function as a canned light source.
- Awnings must be cleaned and maintained in good condition by Tenant at Tenant's expense.



STOREFRONT DESIGN CRITERIA (cont'd.)

Overhangs

Overhangs are permitted in storefronts provided that they are an integral part of the storefront design. The underside of overhangs must be articulated with architectural elements such as brackets, coffers or exposed beam-ends.



Umbrellas

Umbrellas are only allowed in the Tenant's exterior Leased Premises and cannot overhang into the public right-of-way. Umbrellas should be small in scale (maximum 6'-0" in diameter) and no more than 9'-0" high at the peak. Wood or wrought iron are the only acceptable materials for the umbrella structure. No insignia, graphics or text is permitted on the umbrella fabric. The umbrella fabric must be flame retardant material in a color approved by Landlord's Tenant Coordinator.



MATERIALS

General Material Requirements

- The use of natural materials is encouraged. All materials used in store-fronts must be durable and non-corrosive.
- Careful attention to the detailing or joinery of differing materials is necessary. A carefully defined edge must be established between different materials and surfaces on the storefront as well as between the Tenant and Landlord finishes.
- All finished store materials within 6'-0" of the storefront point of closure shall be durable such as glass, tile, metal, stone, terrazzo, plaster, hardwood or similar materials approved by the Landlord. Reflective wallpaper, vinyl wall coverings, plastic laminates, mirror, slatwall or tambour will not be permitted.
- Any wood material used for storefront construction must comply with all code requirements.

Metals

All storefront metal panels must meet LL requirements below (this note must appear on final drawing set):

- All seams between metal panels must be identified on the storefront elevation and must be properly addressed during design review process. Metal panels will not be allowed to directly come into contact with adjacent panel. Reveals, turn-in seams, welding or similar must be specified and detailed out on the plans for approval.
- No visible fasteners
- Min ½" thick fire-rated plywood substrate is required and must be called out on the plans.
- Minimum 18 gauge metal panels are required. This must be called out on their plans for approval.
- High quality is expected for all metal applications. Metal such as shop-painted aluminum and steel, stainless steel, solid brass, bronze, pewter or enamel coated steel may be used for hardware, trim and panels when well designed and detailed.

- Lap joints and seams must be even and straight and concealed when possible. Outside corners are to be mitered or continuous break shaped.
- Fabrication must be either heavy gauge material or thinner gauge material shop laminated to solid backing. In no case is oil canning (resulting from light reflection from an uneven or buckled surface), scratches, warps, dents, occlusions, visible seams or other imperfections allowed.
- Sealants on natural metals are required to prevent tarnishing and must be maintained by Tenant at Tenant's expense.
- Textured or brushed stainless steel, galvanized, sandblasted and etched metals are encouraged in creative applications.
- Unique treatments such as patina, rusted, etched and imprinted metals will be considered for special design objectives.
- Polished metals should be solid, not plated and limited to accent trim.
- Simulated finishes such as metallic laminates and anodized aluminum are not permitted.

Stone

Granite, marble, limestone, slate, adoquin and other natural stone materials may be used in storefront applications. Stone may be polished, unpolished, sandblasted, flamed, honed, split-face or carved. Careful craftsman-like attention to detail is required at all connections and transitions to other materials.

- Edge details must prevent visible unfinished edges. Exposed edges must be quirk mitered, chamfered or polished to match adjacent surface finish.
- The transition between stone and adjoining materials must be defined by use of metal reveals.
- Stone used as a paving material must be flush when meeting other flooring materials.
- Natural stone must be protected against staining and discoloration by means of sealers appropriate to the material.

MATERIALS (cont'd.)

Wood

Painted or stained wood may be used in many design applications, such as window frames, decorative trim or molding and for solid areas, such as decorative bulkheads. In some cases, it may be used for larger architectural elements, such as columns and entablatures. Wood paneling and plank construction are not acceptable unless presented in a highly imaginative concept and approved by the Landlord.

- All detailing and construction is to be executed in a high quality, craftsman-like manner.
- Wood used in the construction of the storefront must be kiln dried, mill quality hardwood and must meet local flame spread requirements (Class III 76-200).
- Painted wood must have a shop quality enamel finish.
- Wood without a paint finish must receive a clear, preservative sealant.
- Extensive use of natural wood finishes is discouraged. All stains and finishes must be approved by Landlord's Tenant Coordinator.

Tile

Tile may be used in diverse applications. Its use is encouraged to introduce light, decorative texture or graphic quality to a storefront.

- Porcelain, ceramic or glass tiles in glazed or natural finishes may be used as accents and in limited field applications. Patterns used over large areas are expected to have a sophisticated, well executed design concept.
- Small and intricate mosaic tile patterns may be utilized for detail and accent only.
- All tile must be carefully detailed at outside corners with bull nose edges or special corner trims. Lapped or butt joints are not permitted.
- Grout color should match the background color of the tile so as not to emphasize a grid pattern.

Pre-cast Stone and Concrete

Many pre-cast stone and concrete products are currently available that may be acceptable for storefront applications. The use of these materials is at the discretion of the Landlord.

Plaster

Plaster, cement plaster (stucco) and Venetian plaster finishes may be considered for limited storefront applications, provided the finish texture is a light dash, sand or smooth finish. Plaster or stucco finishes should be used in combination with other high quality materials such as stone or metal and not be the primary storefront material.

Faux Finishes

Faux finishes may be used at the Landlord's discretion.

- Actual samples of the faux finish must be submitted to the Landlord. Photographs of previous examples are helpful but may not be substituted for an actual sample.
- Faux finishes must be executed by a commercial artisan specializing in that medium.

Painted Surfaces

Any paint applied to the materials in the storefront is to be specified and is under the approval of the Landlord's Design Consultant. All paint should be of high quality for an even and durable finish. The following criteria must also be observed:

- Painted wood surfaces must be properly prepared and sealed prior to the application of a high grade enamel.
- Painted metal shall have a factory applied finish of baked enamel or powder coat treatment.
- Painted gypsum wall board will be allowed only within the interior of the storefront, not on the exterior storefront.

MATERIALS (cont'd.)

- Required MDF finish process:
1 Coat primer, 2 coats finish (sprayed and sand between each step).
* Specify drywall behind the MDF
Min. thickness for MDF is ¾" on storefronts.

Prohibited Materials

The following is a list of prohibited materials. In rare instances, special consideration may be given for the use of a prohibited material if its application is highly original, creative and essential to the theme or design concept of the storefront. Exceptions will be determined by the Landlord during design review:

- Plastic laminates
- Glossy or large expanses of acrylic or Plexiglas
- Pegboard
- Mirror
- Highly polished or plated metals - except as trim
- Reflective glass
- Simulated materials such as brick, stone or wood veneer
- Distressed woods such as pecky cedar, rough sawn lumber, softwoods
- Anodized aluminum
- Vinyl, fabric or paper wall coverings
- Plywood or particle board
- Sheet or modular vinyl
- Luminous ceilings, including "egg crate"
- Vinyl awnings
- Shingles, shakes, rustic siding
- Other materials deemed unacceptable by the Landlord

INTERIORS

Tenants are required to produce high quality, well detailed and executed interior solutions that are unique, imaginative and stylized.

The store interior is typically viewed as a continuation of the storefront in design and materials. Walls are to have modulation of display systems and built in architectural components that reinforce the store design theme. Tenants with above normal sound levels must provide sound isolation in demising walls, floor, ceiling including pipes, conduits and wires must be designed so that in no event shall tenant noise emit sounds and/or vibrations which would cause the ambient noise level anywhere in the adjoining premises to be increased by more than 3 dBA during the adjoining space operating hours or (ii) which would cause the vibration level in the adjoining space to be more than 70 vdB during the adjacent premises store operating hours, or (iii) which can be unreasonably experienced in the Common Area.

The Landlord will strictly enforce all Tenant's right to quiet enjoyment of their Leased Premises.

Design Control Area (DCA)

The DCA is the area at the front of the Tenant space that extends from the point of closure to all points 6'-0" into the space. The DCA includes all display windows and retail graphics, display fixtures, signs, materials, finishes, color and lighting fixtures within the area.

The DCA can be considered an extension of the storefront presentation and should convey a store's merchandise identity and generate activity. It should convey excitement and give the consumer a reason to stop at the store. Proportion and scale of objects within the DCA is a specific concern in successful design. As with the actual storefront design, the objects within it must be in proportion to the space around them. Incorporating elements that raise from the floor or lower from the ceiling can control the scale of the DCA. Pedestals to display merchandise or light pendants hanging down can be examples of object forms that can control scale. These solutions can vary and are somewhat different from traditional and typical display zones.

Tenants shall use the following design criteria for displays within the DCA:

- Design drawings shall have a display layout plan. The layout plan shall have cut sheets for fixture and/or mannequin types and include photographs of any existing storefronts a Tenant may have that will enhance the layout plan. A rendering is required if photographs are not available.
- Displays shall be deliberate and designated as integrated elements of the storefront.
- Security devices must be concealed; freestanding pedestals are not permitted.
- Large temporary signs for special sales or clearances shall not be hung in the DCA including any signs taped or suction cupped to storefront glazing.
- No pegboard, slatwall or metal shelving of any kind may be placed in or extend into any part of the DCA.

Ceilings

Tenants can choose to have an open ceiling which may incorporate an open grid or be painted. Tenant installed ceilings shall conform to the following criteria:

- Hard surface ceiling required through the entire storefront DCA. This distance shall be a minimum width of 6'-0" in from the innermost point of closure line.
- Custom ceiling treatments are required. Multi-level gypsum wallboard, concealed spline, decorative patterned ceiling panels and other "high-tech" materials are encouraged. The use of ceilings on a single plane is not permitted. The use of beams, steps and 'islands' are required along with the imaginative use of lighting fixtures and fittings.
- Fire sprinkler heads are to be fully recessed in hard or acoustical ceilings.
- Standard 24" x 48" acoustical panels are not allowed in the sales area.

INTERIORS (cont'd.)

- Ceiling concepts implementing exposed structure, electrical and mechanical systems must be coordinated with the Landlord for specific technical and design requirements.
- All suspended ceilings shall stop within 2'-0" of the demising walls within the Tenant sales area. Suspended ceilings shall be terminated with a soffit, cove lighting detail or other means of a finished edge along partition walls. Exposed edges shall be properly finished. Wall-to-wall suspended ceilings are not allowed.
- All ceilings, related framing, blocking and accessories shall be non-combustible. No combustible materials may be used above finished ceiling surfaces.

Lighting

Lighting can greatly contribute to the design of a Tenant's store, emphasizing architectural forms, highlighting signage and adding color and visual drama to walls and other design elements. The creative use of dramatic lighting is encouraged at entries, show windows and merchandise displays.

- The DCA of the Tenant space must employ lighting fixtures consistent with the character of the storefront design. All lighting fixtures within the DCA must be recessed downlights, MR16 low voltage or similar types. Fluorescent fixtures will not be permitted.
- Track lights shall be finished to match ceiling; other finishes to be approved by Landlord. Track heads are to be accommodated with shields or louvers. Track lights are not allowed in DCA.
- Fixtures must be positioned so that bright glare is not directed onto the public areas.
- All fluorescent, incandescent, LED and HID lighting fixtures in public Tenant areas, other than track and decorative fixtures, shall be recessed with no directly visible lamp sources.
- Bare lamp fluorescent or incandescent fixtures may be used only in concealed areas and/or stockrooms. Fluorescent fixtures shall have a maximum size of 2' x 2' and have silver parabolic louvers or metallic finished eggcrate diffusers. All lighting fixtures shall bear the U.L. label.

- Concealed light coves to highlight architectural elements within the storefront are highly encouraged.
- Wall sconces may be used to cast light onto storefront forms, provided that bare bulbs are not exposed and that the finish and form of these fixtures coordinate with the overall storefront design. Fixture cut sheets will be required to be submitted if this light form is used.
- Exterior mounted decorative light fixtures are encouraged where appropriate for the storefront design concept. Fixture cut sheets must be submitted for review.
- All lighting must be reviewed and approved by Landlord. Tenant is responsible for maintenance of all lighting within the entire Leased Premises.
- Tenant shall comply with all applicable energy conservation and building codes.
- No strobe, spinner or chase type lighting shall be used.
- All showcases and display cases must be adequately lit and ventilated. Direct visual exposure of incandescent bulbs and/or fluorescent tubes is prohibited.

Walls/Partitions

- Demising walls may be provided between two Tenants and/or Tenant and exit/service corridors. Walls will typically consist of 3½" or 6" metal studs (provided by Landlord), and ½", type X fire rated drywall, taped from floor to bottom of roof deck, or deck above (or as required by governing code) on each side (provided by Tenants). At Landlord's option, demising partitions shall be of unfinished masonry, concrete or metal studs. Demising walls are not designed to accommodate cantilevered or eccentric loads. If Tenant plans to use a demising wall for support of shelf standards, light soffits or heavy attachments, Tenant shall reinforce the wall as required by providing additional steel studs or independent supports for the shelf standards.
- Existing corridor separation walls adjacent to Tenant's space have finishes by the Landlord on the corridor side only. Tenant shall finish the interior as required by code for fire rated wall.

INTERIORS (cont'd.)

- Demising walls and ceiling shall be sound insulated to achieve a minimum STC rating of 50 by Tenants who produce above 80 dB (including but not limited to music stores, arcades, etc.). The Landlord will strictly enforce all Tenant's right to quiet enjoyment of their Leased Premises.
- Tenant shall protect fire proofed columns and braces with gypsum board, and furr as required.
- The following are required for hair salons, pet shops and all food preparation type Tenants:
 - a. Walls containing "wet" areas to be constructed of metal studs with water resistant $\frac{5}{8}$ " type "x" gypsum board.
 - b. Demising walls of pet shops shall have sheet metal installed on studs, behind drywall, up 3'-0" from floor.
- Tenant Premises adjacent to a two-hour wall condition will be required to apply two (2) layers of $\frac{5}{8}$ " type "x" gypsum board or other material to adequately complete the wall construction to provide a two-hour rating.
- **Stockroom Partitions.** When Tenant chooses not to install a ceiling within Tenant's stockroom, Tenant shall extend the partition separating the stockroom from other areas of the store, to the underside of the structure above in order to isolate the stockroom from the sales area attic space. Tenant to verify if this is allowed by code.
- **Wall Finishes.** All interior wall surfaces must be finished in an appropriate manner and be in compliance with all applicable codes. All Tenant space interior wall finishes are to meet a Class III flame spread rating or as required by local code.
- Metal or plastic laminate inserts are required for slatwall. No visible substrate at slats. Slatwall is not allowed within the first 8'-0" of store entry doors.
- Recessed wall standards are permitted. No open shelving with visible brackets or surface mounted systems are allowed.

Floor and Wall Base

Tenants shall install a floor covering in Tenant's sales area which conform to the following criteria:

- Hard surface floor and base required through the entire DCA, including any permitted pop out areas. Carpet, vinyl or rubber materials of any sort will not be permitted within the DCA.
- Exposed concrete floors shall be sealed.
- Wood installations shall be hardwood with wear resistant surface.
- Ceramic, quarry and stone tile installations must be commercial grade with non-slip surface.
- Carpet must be commercial grade and must have proper fire ratings to meet local codes. Carpeting will not be permitted where color, quality or weave is not suitable for high traffic areas. Note: Carpet may not be used at the store entry within the DCA.
- Sheet or modular vinyl may be used in support or stock rooms not visible from the sales area.
- Tenant shall provide a transition strip between opposing floor finishes. This includes, but is not limited to carpet and wood or carpet and tile.
- Tenant shall provide wood base in sales area.
- Any floor materials other than those mentioned above will not be allowed. Samples of all finishes must be submitted for approval and included in Tenant's preliminary submissions.

INTERIORS (cont'd.)

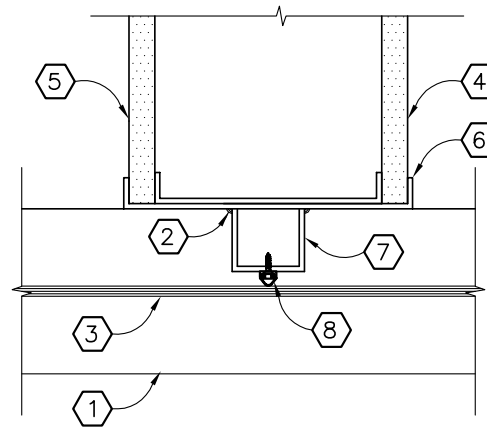
Toilet Room Requirements

- Toilet facilities shall be designed in compliance with all applicable ADA & Building Department Codes.
- Provide a 3" floor drain and cleanout.
- Each restroom must have an exhaust system.
- Floor finishes in toilet rooms shall be ceramic tile with a coved 6" base. Tenant is required to provide a waterproof membrane beneath the finish floor surface up to a height of 4" along all walls.
- Toilet room walls and ceiling shall be constructed of metal studs with water-resistant $\frac{5}{8}$ " type "x" gypsum board applied to the interior side of the toilet room. At a minimum, interior wall finishes shall be a light colored enamel paint with a 4'-0" high wainscot extending 24" on each side of, and 24" beyond the front portion of any water closet or urinal.
- The ceiling shall be a minimum of 8'-0" above the finished floor level, be constructed of $\frac{5}{8}$ " type "x" water resistant gypsum and be finished with enamel paint. The ceiling shall contain a vent, which shall be connected to the Landlord's exhaust system or as pursuant to the Center requirements.
- Water shut-off valve at eye level.

EXHIBITS

KEYNOTES:

- ① ALUM. STOREFRONT SYSTEM
- ② CLEAR SEALANT TYP. BOTH SIDES
- ③ 1/4" SINGLE PANE GLAZING
- ④ 5/8" GYPSUM BOARD. BOTH SIDES.
- ⑤ 6" METAL STUD WALL
- ⑥ 24 GA. SHEET METAL WALL CAP- PAINT TO MATCH WALL
- ⑦ 1 3/4" WIDE STOREFRONT TUBE CUT TO REQUIRED DEPTH.
- ⑧ PEMKO 369AS SILICONE GASKET MECHANICALLY ATTACHED TO END OF TUBE.



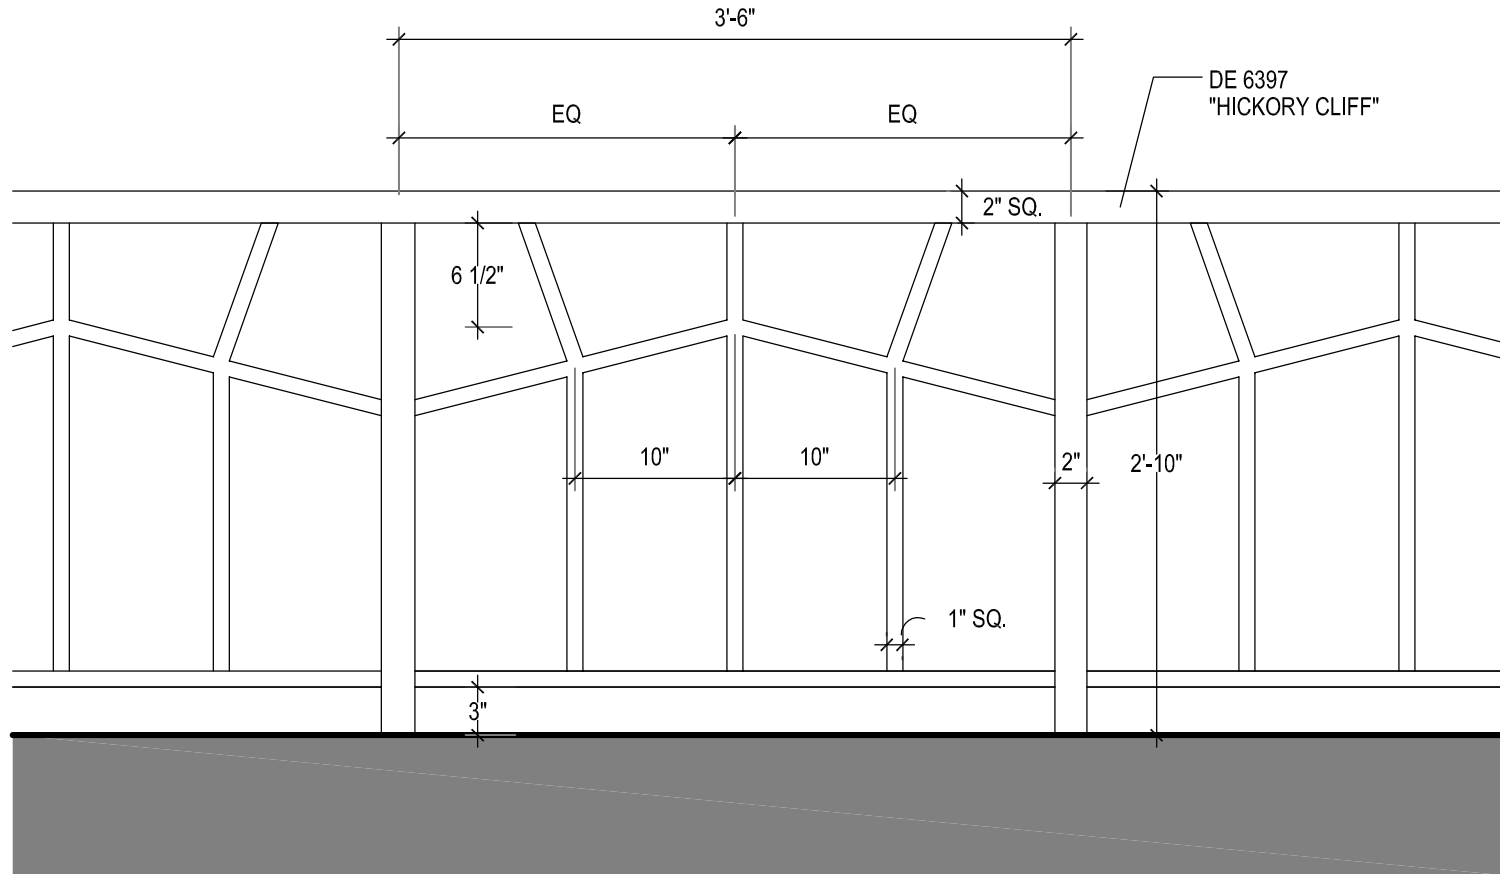
DEMISING WALL AND STOREFRONT DETAIL - by developer

SCALE: 1/8"=1'-0"

(ONLY WHEN DEMISING
WALL INTERSECTS GLASS)

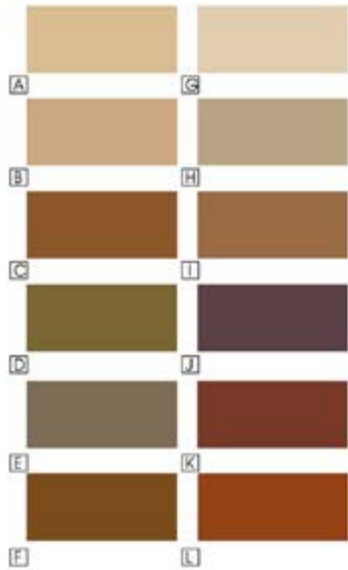

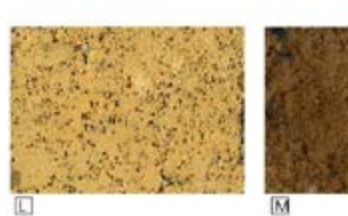
**ELLERMANN,
SCHICK &
BRUNO**
ARCHITECTURE PLANNING
1555 E. PROMENADE PKWY. CASA GRANDE, AZ 85294
TEL: 928.296.8292 FAX: 928.296.8292



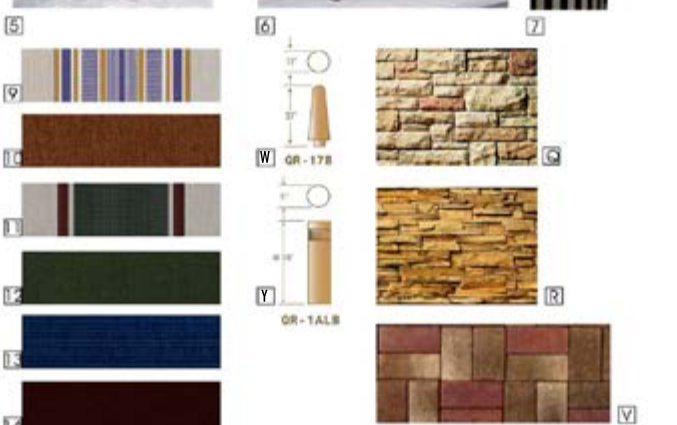

EXHIBITS (cont'd.)



**ELLERMANN,
SCHICK &
BRUNO**
ARCHITECTURE PLANNING
SCALE: 1" = 1'-0"

EXHIBITS (cont'd.)

THE PROMENADE AT CASA GRANDE

for W P Casa Grande Retail LLC.

Legend:

Paint: DULUX DESIGNS

Red color:

- A. DE6150
- B. DE6156
- C. DE6111
- D. DE6174
- E. DE6150
- F. DE6159
- G. DE6142
- H. DE6129
- I. DE6117
- J. DE6197
- K. DE6103
- L. DE6116

Accents:

- Gourmet Honey
- Tanquity Sand
- Smoked
- Seagrove
- Beau Brage
- Summerland Brown
- Roaring Feather
- Stark Taupe
- Colorado Teal
- Midway Cliff
- Redlands Sunset
- Autumn Umber

Masonry:

- Beau to Beau SUPERIOR Cores
- 1. Sand Green, Smooth
- M. Buff, Smooth and Split
- N. Cocoa Brown, Smooth and Split
- O. Pure, Smooth and Split
- P. Range Red, Smooth

Cultured Stone:

- Q. Limestone, Cedar by CULTURED STONE C&S 2004
- R. Southern LedgeStone, Rustic by CULTURED STONE C&S 2005

Metal Roof:

- S. by APF Solar Cook Weathered Copper or similar

Handrails:

- T. Colored Corrosion, D&S COCORS, San Diego Buff
- U. Colored Corrosion, D&S COCORS, Oak Gray
- V. RUBBERON Poles, City Brink, Canyon Island

Bollards:

- W. Quick Crete 11"(D) X 31"(H) Lotte, Light Sand Blast
- Y. Quick Crete 11"(D) X 40-1/4"(H) Lotte, Light Sand Blast

BARBICONE P&P:

- 1. Nevada Large 28" X 23" X 12"
- 2. Pima Medium 22" X 21" X 9.5"
- 3. Dakota Hammer Jack Medium 20" X 19" X 23" Large 42" X 21" X 24"
- 4. Jungle Jute Contemporary Medium 24" X 21" X 11" Large 28" X 24" X 12.5" Jumbo 36" X 20" X 18"

Benches:

- 5. DUNLOP #119
- 6. DUNLOP #180

Trash Ash:

- 7. Combination by MAGNUM 250-20 by MAGNUM 22 with can may use Mount

Site Rock:

- 8. Madrox GRB-40P

Awning Colors:

- 9. SUPREMA Reversible/NonReversible
- 10. SUPREMA Sun 4614
- 11. SUPREMA Moss Crooks 4611
- 12. SUPREMA Palm 4611
- 13. SUPREMA Vinyl Blue 4617
- 14. SUPREMA Monogram 4607

Lighting:

- 15. SUN VALLEY LIGHTING OVI/OV2
- 16. Midway Square/Galena Square

conceptual
colors, materials & amenities
© copyright 2005
240553

**ELLERMANN,
SCHICK &
BRUNO**
ARCHITECTURE PLANNING
1555 E. PROMENADE PKWY, CASA GRANDE, AZ 85294
TEL: 928.298.8002 FAX: 928.298.8212